


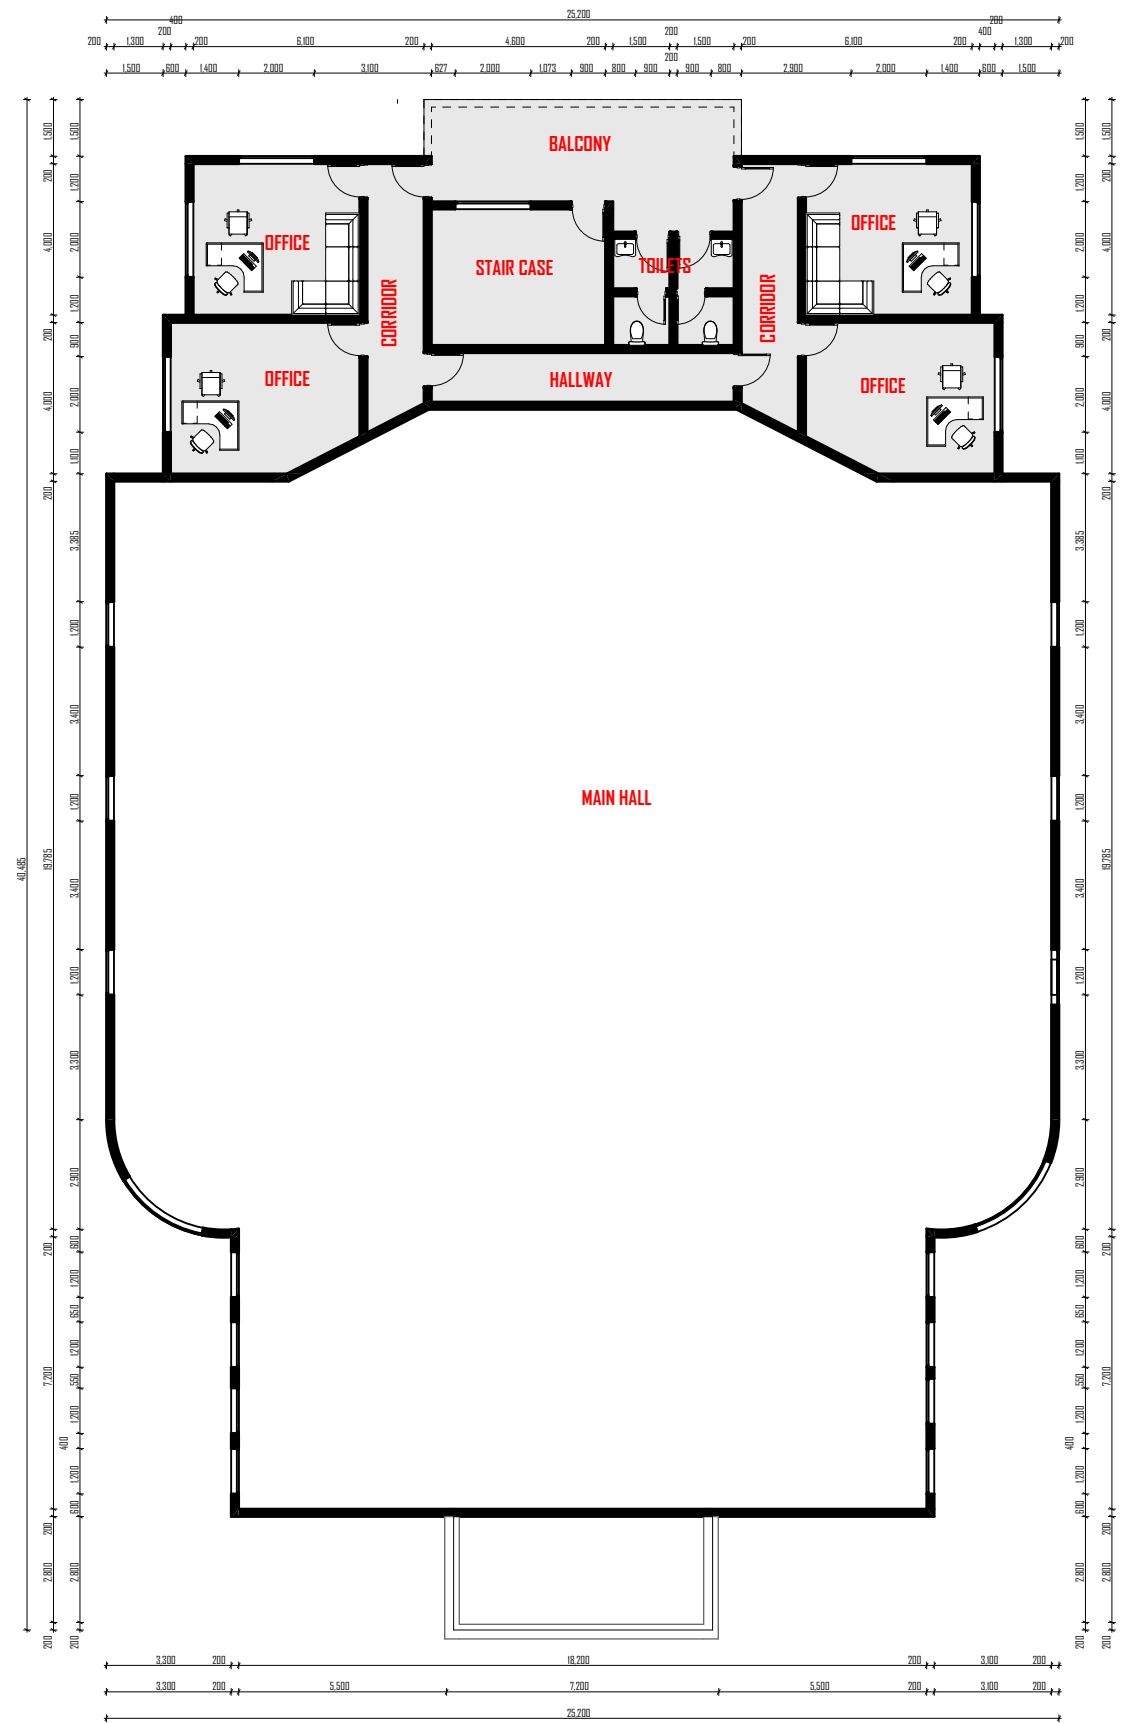




















0. GROUND FLOOR PLAN 1:200

PROJECT	CLIENT:	DRAWING DESCRIPTION	SHEET No.	DETAILS	CONSULTANCY FIRM					NOTES:
CONSTRUCTION OF TRAINING CENTER PLOT No:607 LOCATION: Bwiza Cell - Kigabiro Sector - Rwamagana District		ARCHITECTURAL DRAWINGS GROUND FLOOR PLAN	A.01.1	DRAWN BY: U. HENRIETTE CHK'D BY: NT.D SCALE: 1:200 PAPER SIZE: A3 DATE: 13 April 2024	ARCHITECTURAL DRAWINGS T/N: 104599460 P.O. Box: 3087 KGL - RWA Email: bluefoxtd@gmail.com (Transforming a virtual world to reality) CONTACT: Tel: +250783124165 +250786114480	STRUCTURAL DRAWINGS T/N: 104599460 P.O. Box: 3087 KGL - RWA Email: bluefoxtd@gmail.com (Transforming a virtual world to reality) CONTACT: Tel: +250783124165 +250786114480	MECHANICAL DRAWINGS (We Provide Excellency) CONTACT: Tel: +250784550282 Email: musizimocent57@gmail.com	ELECTRICAL DRAWINGS Tel: +250784157120 Email: topafricaco@gmail.com	SAFETY MEASUREMENT PLAN Computer & Telecommunication Information Services Limited (COTIS Ltd) Author in: Networking, IT applications, Radio Communication and Security System AVIENNE DE L'AVIATION - IN. Box: 1754 KIGALI - RWANDA Email: cotis@cotis.rw CONTACT: Tel: +250788307535 Email: cotisid@gmail.com	All details are dimensioned, A pair of dmsns on Doors and Windows indicate the Width And Height for the upper and Downer figure Respectively. CAUTION: Accurated dwg, Printed to scale as shown Measure where dimensions are not indicated. ALL DIMENSIONS ARE IN MILLIMETRES



1. FIRST FLOOR PLAN 1:200







PROJECT	CLIENT:	DRAWING DESCRIPTION	SHEET No.	DETAILS	CONSULTANCY FIRM					NOTES:
CONSTRUCTION OF TRAINING CENTER PLOT No:607 LOCATION: Bwiza Cell - Kigabiro Sector - Rwamagana District		ARCHITECTURAL DRAWINGS FIRST FLOOR PLAN	A.01.2	DRAWN BY: U. HENRIETTE	ARCHITECTURAL DRAWINGS	STRUCTURAL DRAWINGS	MECHANICAL DRAWINGS	ELECTRICAL DRAWINGS	SAFETY MEASUREMENT PLAN	All details are dimensioned, A pair of dmsns on Doors and Windows indicate the Width And Height for the upper and Downer figure Respectively. CAUTION: Accurated dwg, Printed to scale as shown Measure where dimensions are not indicated. ALL DIMENSIONS ARE IN MILLIMETRES
				CHK'D BY: NT.D	 BLUE FOX LTD TIN: 104599460 P.O. Box: 3087 KGL - RWA Email: bluefoxtd@gmail.com	 BLUE FOX LTD TIN: 104599460 P.O. Box: 3087 KGL - RWA Email: bluefoxtd@gmail.com	 ELECTRICAL & MECHANICAL ENGINEERING (We Provide Excellency) CONTACT: Tel: +250784550282 Email: matusizimmoocent57@gmail.com	 Top Africa Construction Ltd Tel: +250784157120 Email: topafricaco@gmail.com	 COTIS Ltd Computer & Telecommunication Information Services Limited Author in: Networking, IT applications, Radio Communication and Security System AVISSE DE L'ÉTAT R.W.A. (Rwanda) Email: cotislimited@gmail.com	
				SCALE: 1:200	 BLUE FOX LTD TIN: 104599460 P.O. Box: 3087 KGL - RWA Email: bluefoxtd@gmail.com	 BLUE FOX LTD TIN: 104599460 P.O. Box: 3087 KGL - RWA Email: bluefoxtd@gmail.com	 ELECTRICAL & MECHANICAL ENGINEERING (We Provide Excellency) CONTACT: Tel: +250784550282 Email: matusizimmoocent57@gmail.com	 Top Africa Construction Ltd Tel: +250784157120 Email: topafricaco@gmail.com	 COTIS Ltd Computer & Telecommunication Information Services Limited Author in: Networking, IT applications, Radio Communication and Security System AVISSE DE L'ÉTAT R.W.A. (Rwanda) Email: cotislimited@gmail.com	
				PAPER SIZE: A3	 BLUE FOX LTD TIN: 104599460 P.O. Box: 3087 KGL - RWA Email: bluefoxtd@gmail.com	 BLUE FOX LTD TIN: 104599460 P.O. Box: 3087 KGL - RWA Email: bluefoxtd@gmail.com	 ELECTRICAL & MECHANICAL ENGINEERING (We Provide Excellency) CONTACT: Tel: +250784550282 Email: matusizimmoocent57@gmail.com	 Top Africa Construction Ltd Tel: +250784157120 Email: topafricaco@gmail.com	 COTIS Ltd Computer & Telecommunication Information Services Limited Author in: Networking, IT applications, Radio Communication and Security System AVISSE DE L'ÉTAT R.W.A. (Rwanda) Email: cotislimited@gmail.com	
				DATE: 13 April 2024	 BLUE FOX LTD TIN: 104599460 P.O. Box: 3087 KGL - RWA Email: bluefoxtd@gmail.com	 BLUE FOX LTD TIN: 104599460 P.O. Box: 3087 KGL - RWA Email: bluefoxtd@gmail.com	 ELECTRICAL & MECHANICAL ENGINEERING (We Provide Excellency) CONTACT: Tel: +250784550282 Email: matusizimmoocent57@gmail.com	 Top Africa Construction Ltd Tel: +250784157120 Email: topafricaco@gmail.com	 COTIS Ltd Computer & Telecommunication Information Services Limited Author in: Networking, IT applications, Radio Communication and Security System AVISSE DE L'ÉTAT R.W.A. (Rwanda) Email: cotislimited@gmail.com	




0.

GROUND FLOOR PLAN

1:250



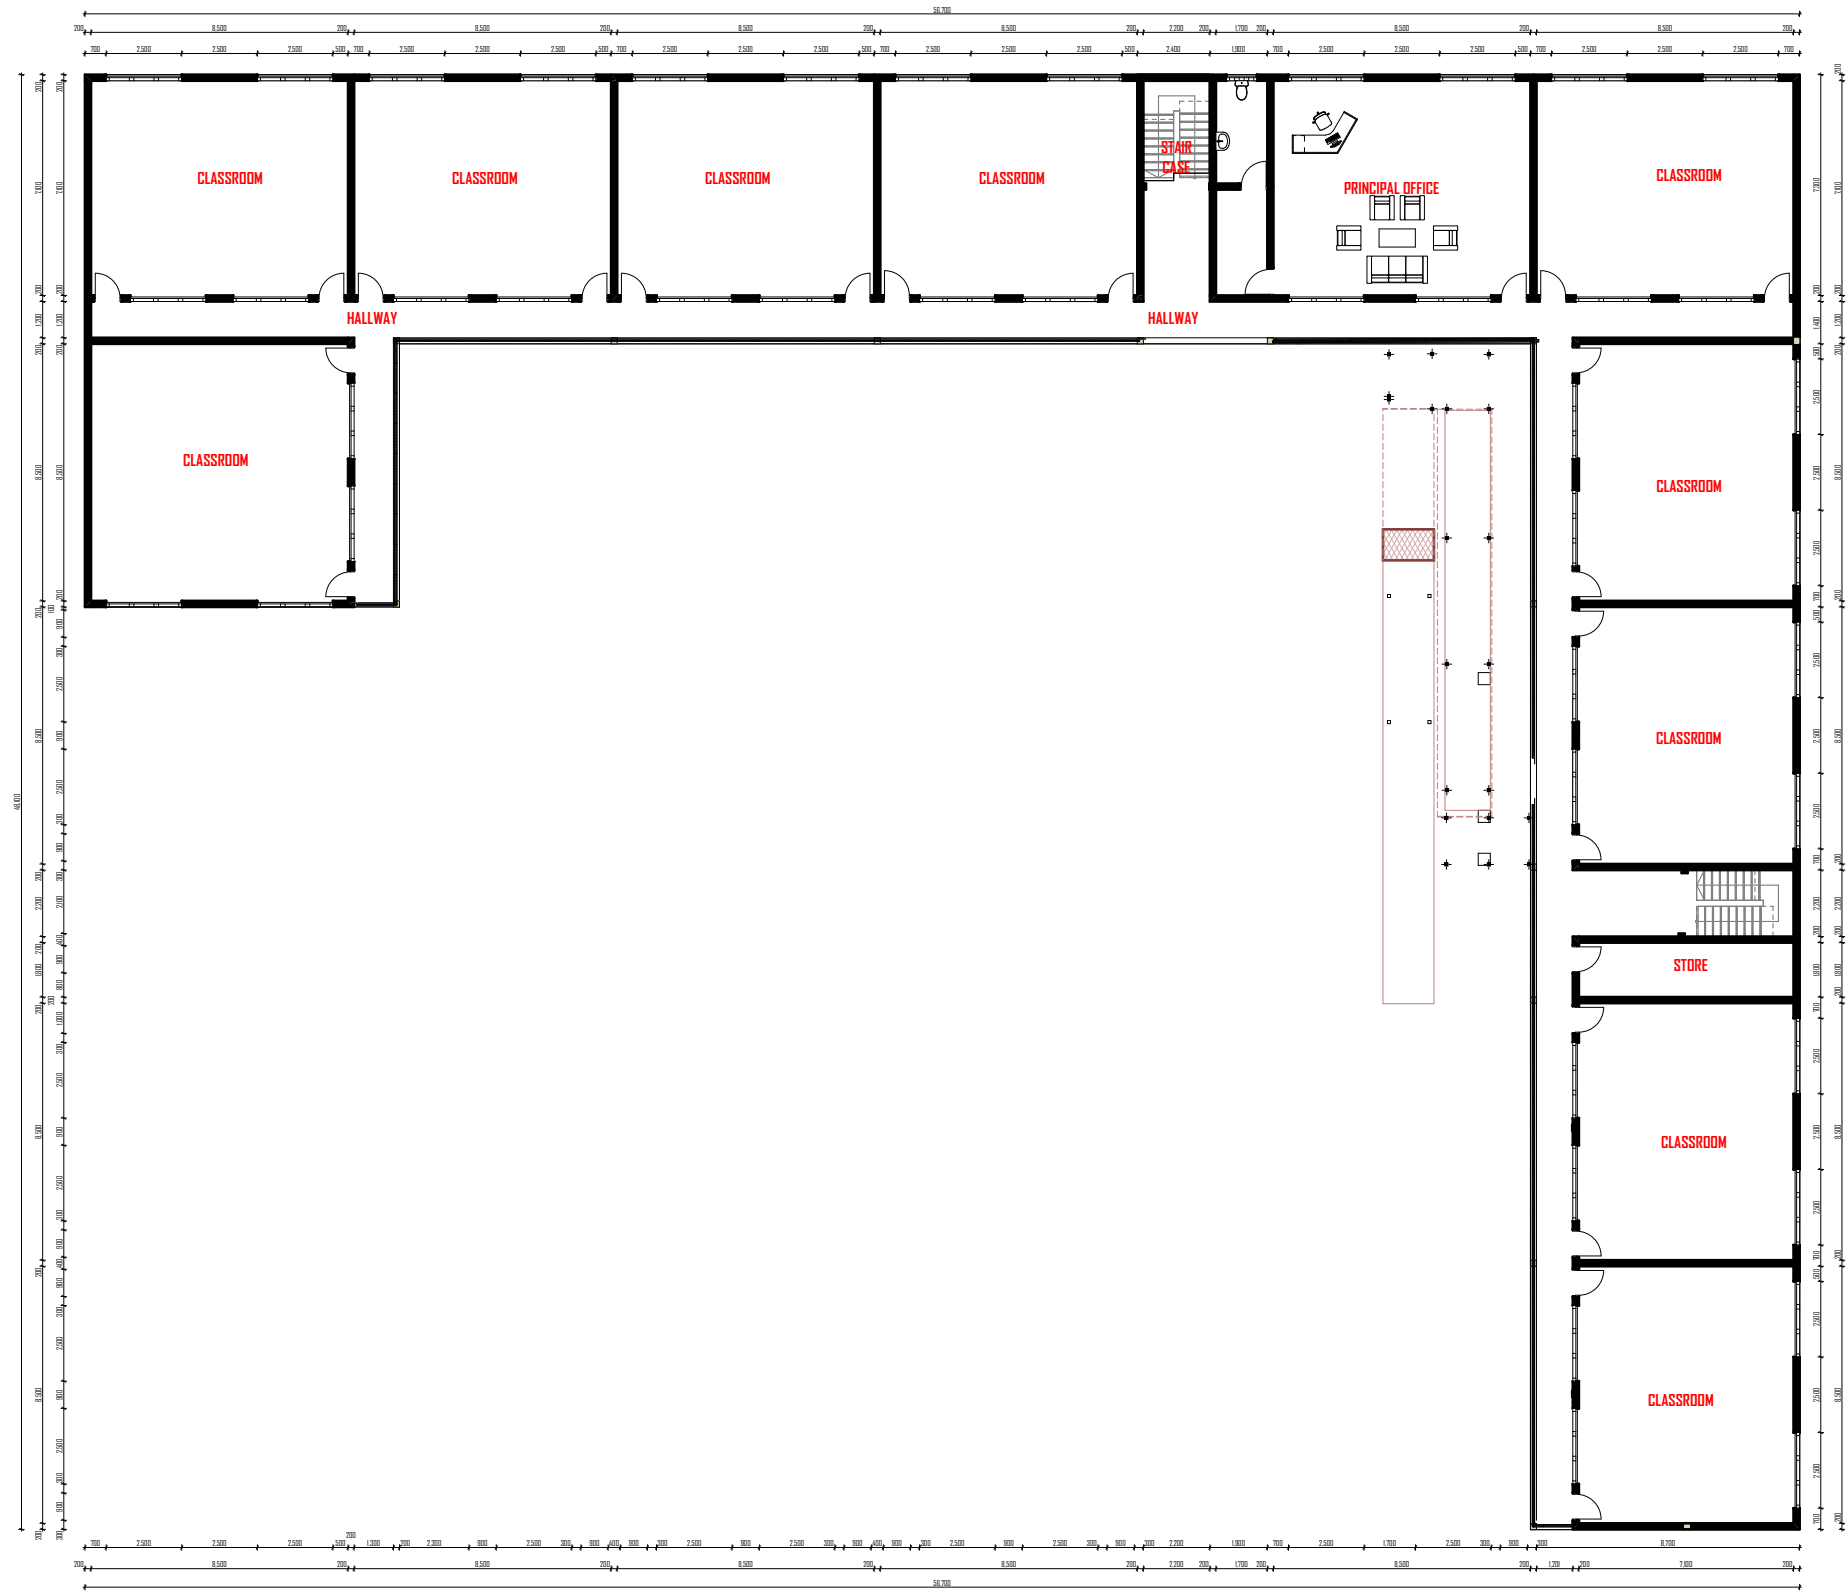



PROJECT	CLIENT:	DRAWING DESCRIPTION	SHEET No.	DETAILS	CONSULTANCY FIRM					NOTES:
<p>CONSTRUCTION OF TRAINING CENTER</p> <p>PLOT No:607 LOCATION: Bwiza Cell - Kigabiro Sector - Rwamagana District</p>		<p>ARCHITECTURAL DRAWINGS</p> <p>GROUND FLOOR PLAN</p>	<p>A.01.8.1</p>	<p>DRAWN BY: J. HENRIETTE</p> <p>CHK'D BY: NT.D</p> <p>SCALE: 1:250</p> <p>PAPER SIZE: A3</p> <p>DATE: 13 April 2024</p>	<p>ARCHITECTURAL DRAWINGS</p>  <p>BLUE FOX LTD</p> <p>TIN: 104599460 P.O. Box: 3087 KGL - RWA Email: bluefoxtd@gmail.com</p> <p>(Transforming a virtual world to reality) CONTACT: Tel: +250783124165 +250786114480</p>	<p>STRUCTURAL DRAWINGS</p>  <p>BLUE FOX LTD</p> <p>TIN: 104599460 P.O. Box: 3087 KGL - RWA Email: bluefoxtd@gmail.com</p> <p>(Transforming a virtual world to reality) CONTACT: Tel: +250783124165 +250786114480</p>	<p>MECHANICAL DRAWINGS</p>  <p>ELECTRICAL & MECHANICAL ENGINEERING</p> <p>(We Provide Excellency) CONTACT: Tel: +250784550282 Email: mutsinziinocent57@gmail.com</p>	<p>ELECTRICAL DRAWINGS</p>  <p>Top Africa Construction Ltd</p> <p>Tel: +250784157120 Email: topafricaco@gmail.com</p>	<p>SAFETY MEASUREMENT PLAN</p>  <p>COTIS Ltd</p> <p>Computer & Telecommunication Information Services Limited</p> <p>AVENUE DE LA PAIX - P.O. Box: 2754 KIGALI - RWANDA Email: cotis@cotis.rw CONTACT: Tel: +250788307535 Email: cotis@cotis.rw</p>	<p>All details are dimensioned, A pair of doors on Doors and Windows indicate the Width And Height for the upper and Downer figure Respectively.</p> <p>CAUTION: Accurated dwg, Printed to scale as shown Measure where dimensions are not indicated. ALL DIMENSIONS ARE IN MILLIMETRES</p>




1.





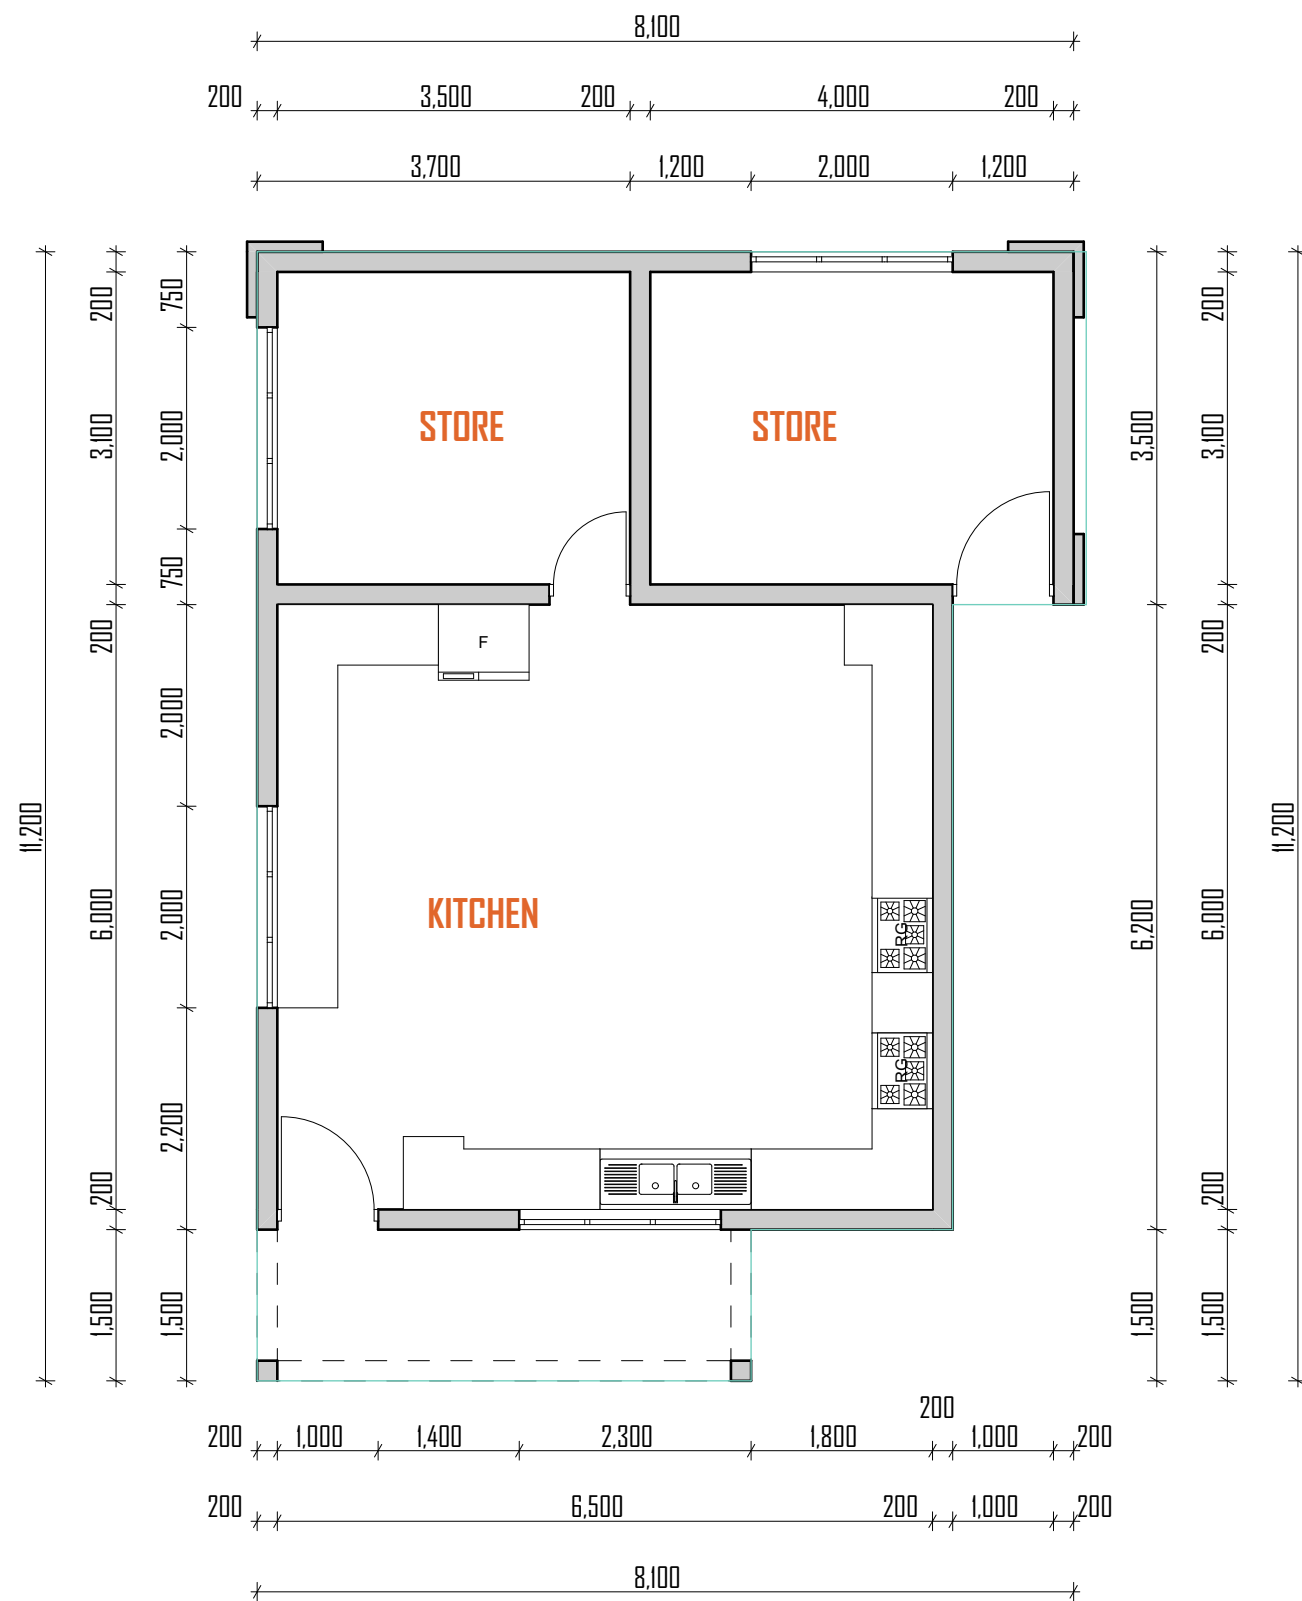

FIRST FLOOR PLAN


1:250

PROJECT	CLIENT:	DRAWING DESCRIPTION	SHEET No.	DETAILS	CONSULTANCY FIRM					NOTES:
<p>CONSTRUCTION OF TRAINING CENTER</p> <p>PLOT No:607 LOCATION: Bwiza Cell - Kigabiro Sector - Rwamagana District</p>		<p>ARCHITECTURAL DRAWINGS</p> <p>FIRST FLOOR PLAN</p>	<p>A.01.8.2</p>	<p>DRAWN BY: J. HENRIETTE CHK'D BY: NT.D SCALE: 1:250 PAPER SIZE: A3 DATE: 13 April 2024</p>	<p>ARCHITECTURAL DRAWINGS</p>  <p>BLUE FOX LTD TIN: 104599460 P.O. Box: 3087 KGL - RWA Email: bluefoxtd@gmail.com (Transforming a virtual world to reality) CONTACT: Tel: +250783124165 +250786114480</p>	<p>STRUCTURAL DRAWINGS</p>  <p>BLUE FOX LTD TIN: 104599460 P.O. Box: 3087 KGL - RWA Email: bluefoxtd@gmail.com (Transforming a virtual world to reality) CONTACT: Tel: +250783124165 +250786114480</p>	<p>MECHANICAL DRAWINGS</p>  <p>ELECTRICAL & MECHANICAL ENGINEERING (We Provide Excellency) CONTACT: Tel: +250784550282 Email: mutsinziinnocent57@gmail.com</p>	<p>ELECTRICAL DRAWINGS</p>  <p>Top Africa Construction Ltd Tel: +250784157120 Email: topafricacon@gmail.com</p>	<p>SAFETY MEASUREMENT PLAN</p>  <p>COTIS Ltd Computer & Telecommunication Information Services Limited Authorised: Networking, IT applications, Radio Communication and Security System AVENUE DE LA PAIX - P.O. Box: 2754 KIGALI - RWANDA Email: cotisid@gmail.com CONTACT: Tel: +25078307535 Email: cotisid@gmail.com</p>	<p>All details are dimensioned, A pair of doors and windows indicate the Width And Height for the upper and Downer figure Respectively.</p> <p>CAUTION: Accurated dwg, Printed to scale as shown Measure where dimensions are not indicated. ALL DIMENSIONS ARE IN MILLIMETRES</p>







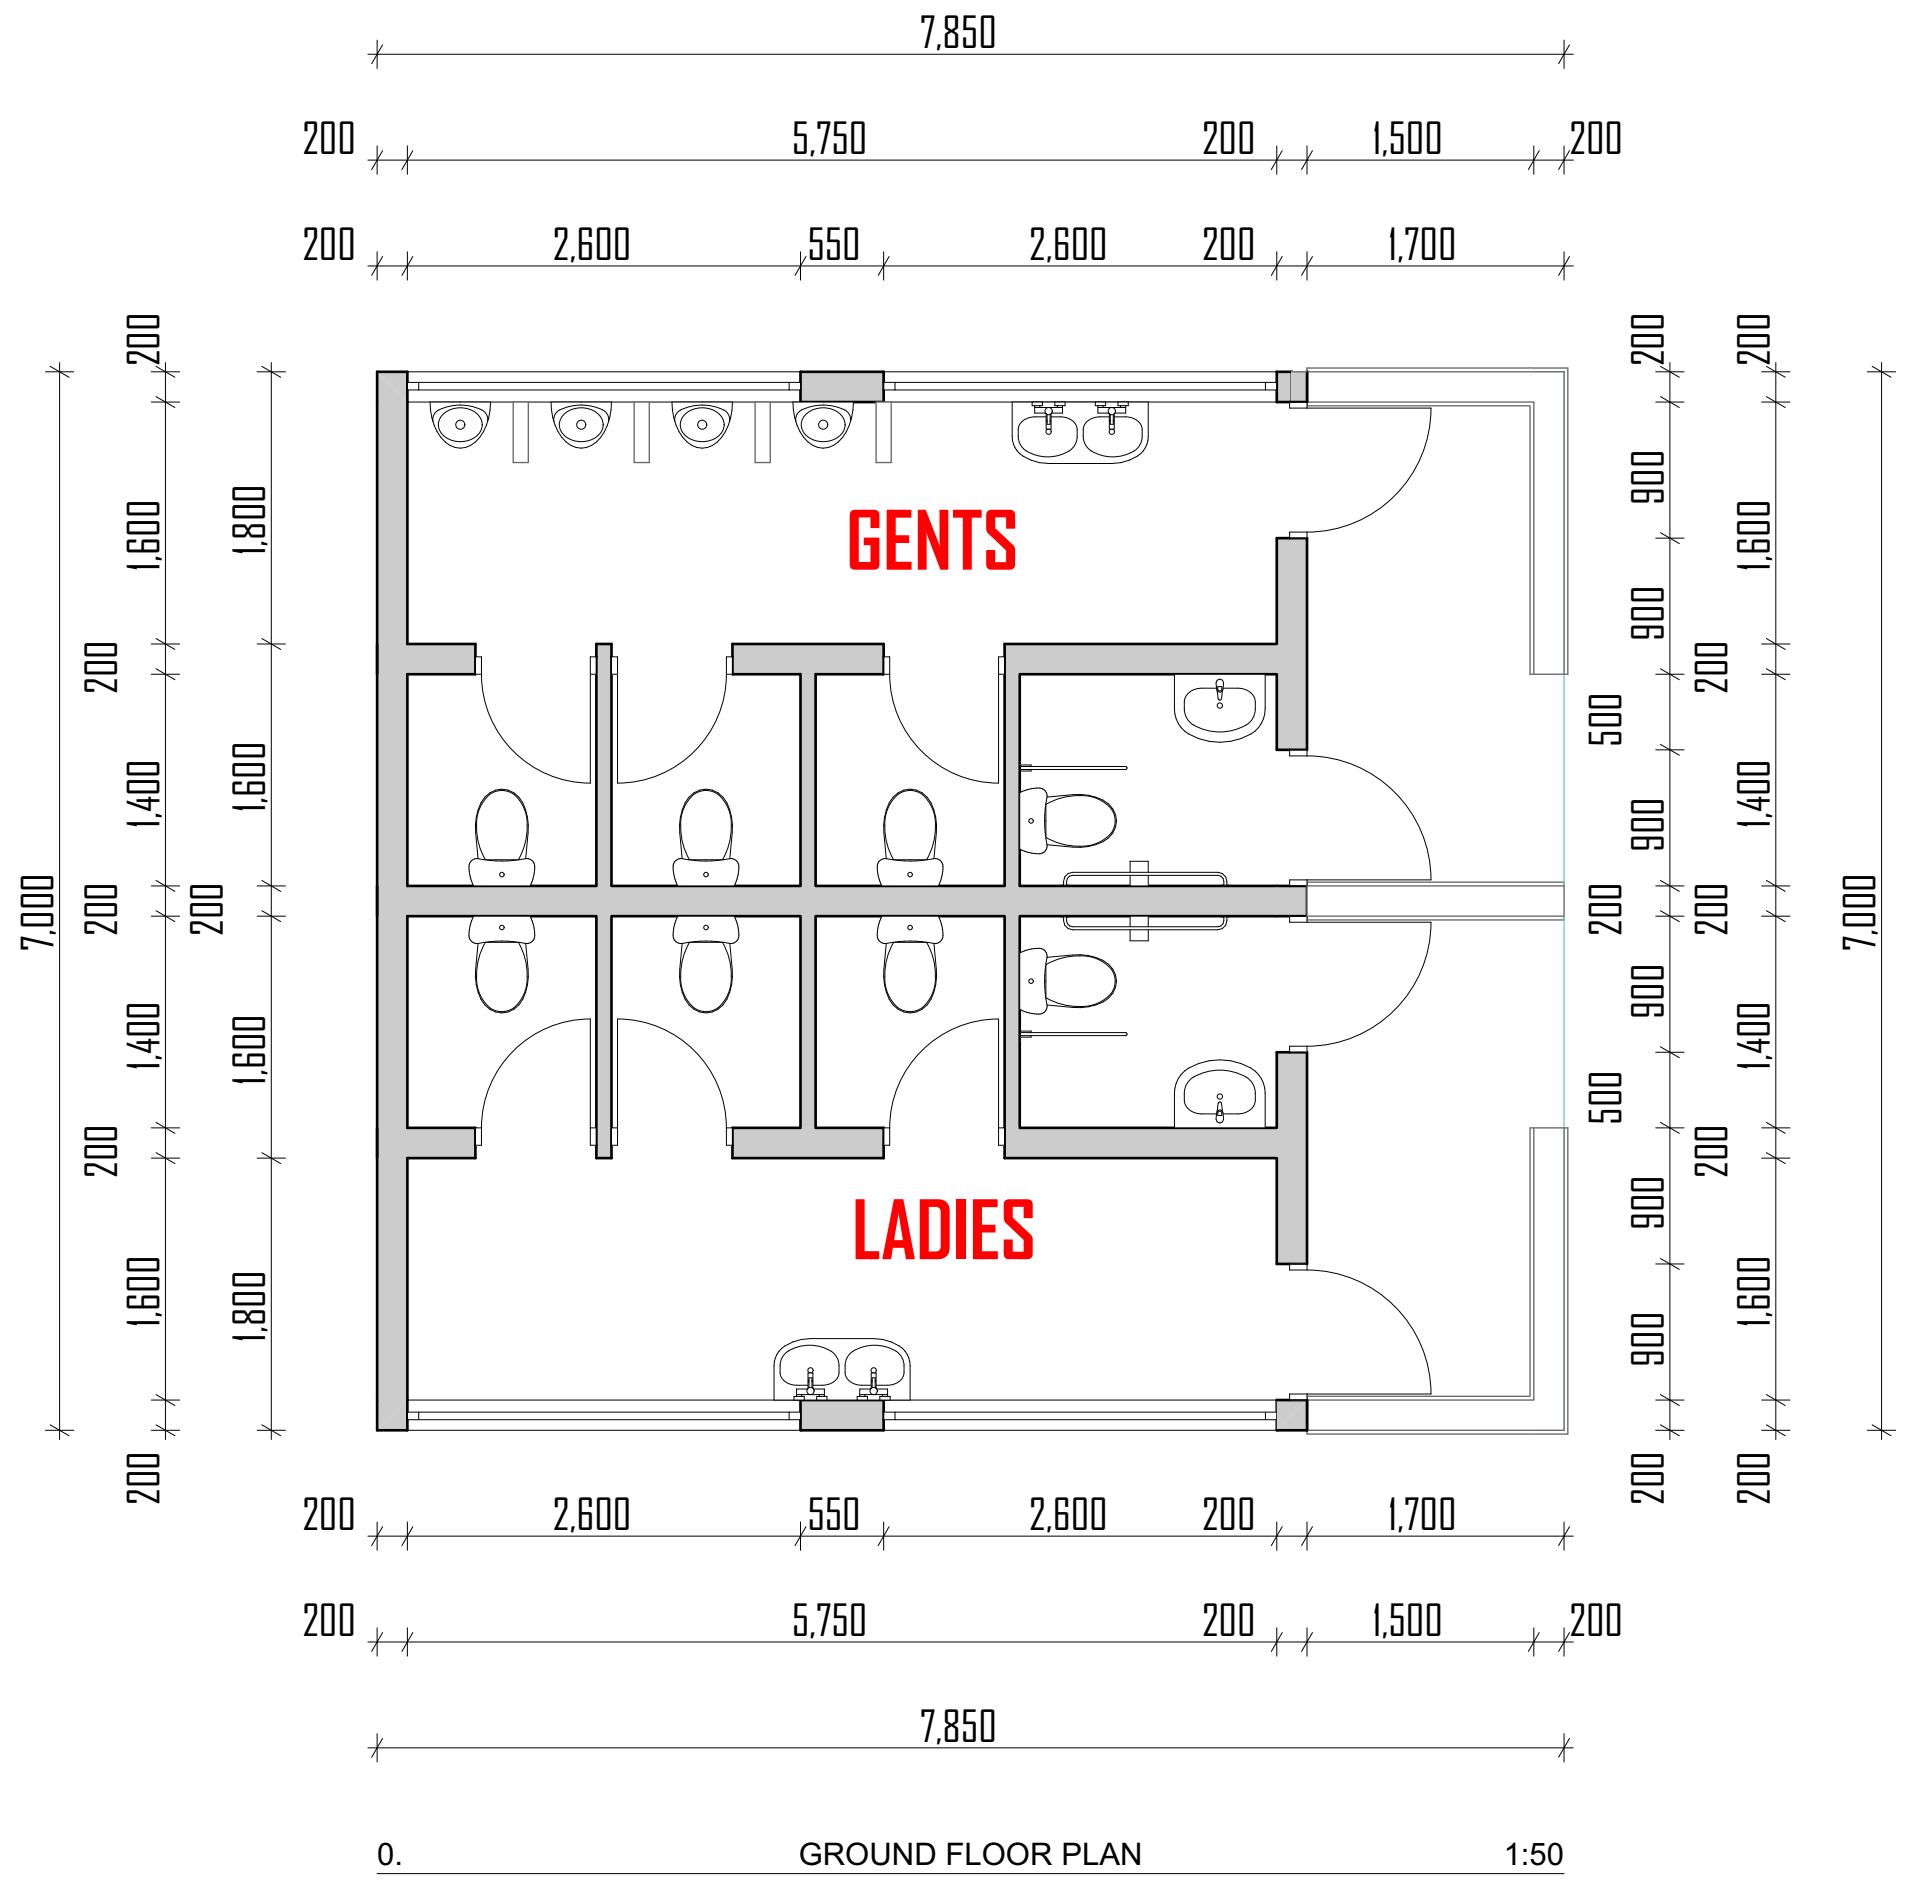

0. GROUND FLOOR PLAN 1:75

PROJECT	CLIENT:	DRAWING DESCRIPTION	SHEET No.	DETAILS	CONSULTANCY FIRM					NOTES:
CONSTRUCTION OF TRAINING CENTER PLOT No:607 LOCATION: Bwiza Cell - Kigabiro Sector - Rwamagana District	 K.Y.R.O. Empowering Youth Through Education	ARCHITECTURAL DRAWINGS GROUND FLOOR PLAN	A.01.8.3	DRAWN BY: J. HENRIETTE	ARCHITECTURAL DRAWINGS	STRUCTURAL DRAWINGS	MECHANICAL DRAWINGS	ELECTRICAL DRAWINGS	SAFETY MEASUREMENT PLAN	All details are dimensioned, A pair of dmsns on Doors and Windows indicate the Width And Height for the upper and Downner figure Respectively. CAUTION: Accurated dwg, Printed to scale as shown Measure where dimensions are not indicated. ALL DIMENSIONS ARE IN MILLIMETRES
				CHK'D BY: NT.D SCALE: 1:75 PAPER SIZE: A3 DATE: 13 April 2024	 BLUE FOX LTD TIN: 104599460 P.O. Box: 3087 KGL - RWA Email: bluefoxtd@gmail.com (Transforming a virtual world to reality) CONTACT: Tel: +250783124165 +250786114480	 BLUE FOX LTD TIN: 104599460 P.O. Box: 3087 KGL - RWA Email: bluefoxtd@gmail.com (Transforming a virtual world to reality) CONTACT: Tel: +250783124165 +250786114480	 ELECTRICAL & MECHANICAL ENGINEERING (We Provide Excellency) CONTACT: Tel: +250784550282 Email: mutsiziinnocent57@gmail.com	 Top Africa Construction Ltd Tel: +250784157120 Email: topafricaco@gmail.com	 COTIS Ltd Computer & Telecommunication Information Services Limited Authorize: Networking, IT applications, Radio Communication and Security System AVIEME DE LA PAIX - P.O. Box: 27540 KIGALI - RWANDA Email: cotisid@gmail.com CONTACT: Tel: +250788307535 Email: cotisid@gmail.com	



0. GROUND FLOOR PLAN 1:50

PROJECT	CLIENT:	DRAWING DESCRIPTION	SHEET No.	DETAILS	CONSULTANCY FIRM					NOTES:
CONSTRUCTION OF TRAINING CENTER PLOT No:607 LOCATION: Bwiza Cell - Kigabiro Sector - Rwamagana District		ARCHITECTURAL DRAWINGS	A.01.8.4	DRAWN BY: U. HENRIETTE CHK'D BY: NT.D SCALE: 1:50 PAPER SIZE: A3 DATE: 13 April 2024	ARCHITECTURAL DRAWINGS  T/N: 104599460 P.O. Box: 3087 KGL - RWA Email: bluefoxtd@gmail.com (Transforming a virtual world to reality) CONTACT: Tel: +250783124165 +250786114480	STRUCTURAL DRAWINGS  T/N: 104599460 P.O. Box: 3087 KGL - RWA Email: bluefoxtd@gmail.com (Transforming a virtual world to reality) CONTACT: Tel: +250783124165 +250786114480	MECHANICAL DRAWINGS  ELECTRICAL & MECHANICAL ENGINEERING (We Provide Excellency) CONTACT: Tel: +250784550282 Email: mutsinziinnocent57@gmail.com	ELECTRICAL DRAWINGS  Top Africa Construction Ltd Tel: +250784157120 Email: topafricaco@gmail.com	SAFETY MEASUREMENT PLAN  Computer & Telecommunication Information Services Limited COTIS Ltd (We Provide Excellency) CONTACT: Tel: +250788307535 Email: cotisid@gmail.com	All details are dimensioned, A pair of dmsns on Doors and Windows indicate the Width And Height for the upper and Downer figure Respectively. CAUTION: Accurated dwg, Printed to scale as shown Measure where dimensions are not indicated. ALL DIMENSIONS ARE IN MILLIMETRES
		GROUND FLOOR PLAN								